


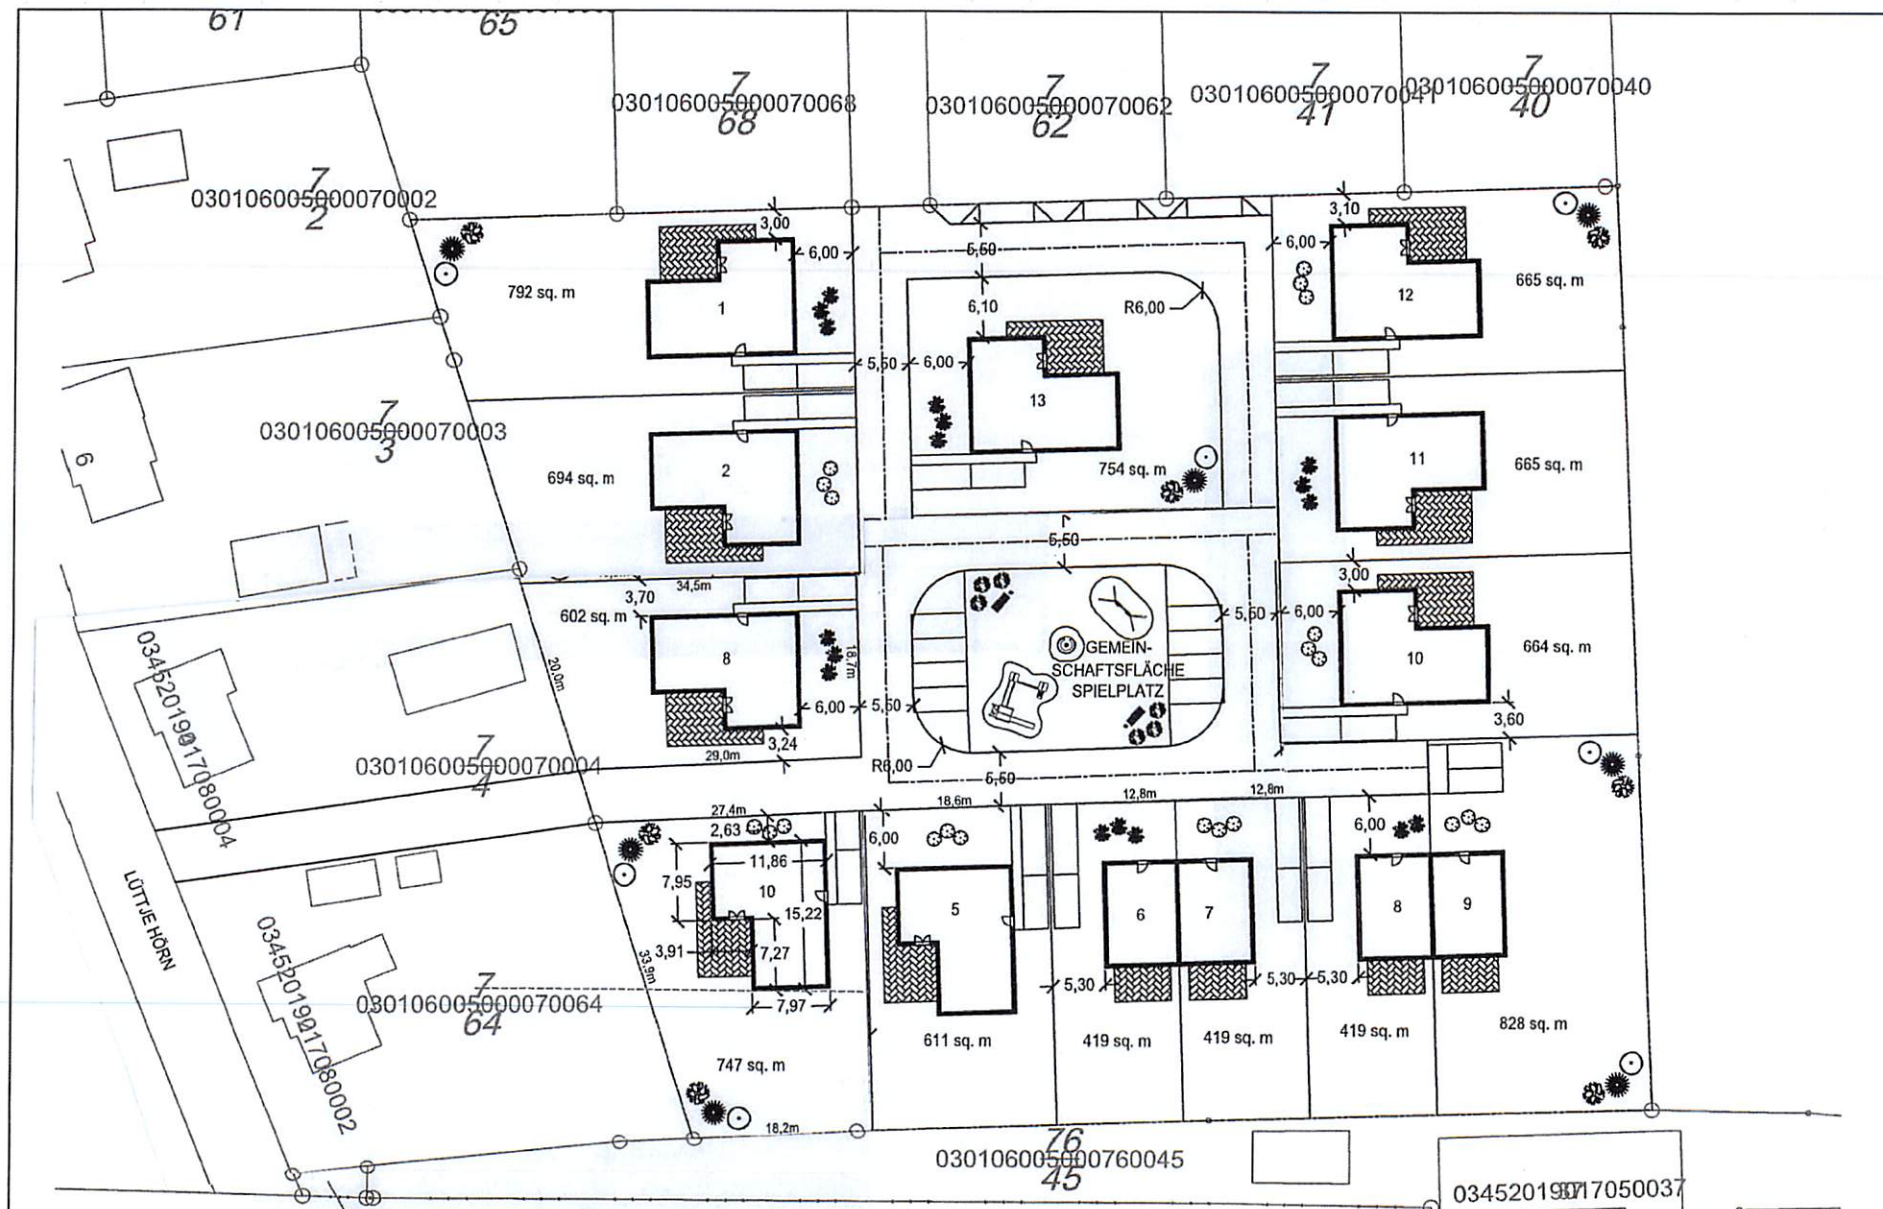

NORDEN - LÜTTJE HÖRN - VARIANT 2

MAßSTAB: 1:500

PROJEKTTEAM
DESIGN & ARCHITECTURE

ProjektTeam GmbH
Am Markt 4 - 58239 Schwerte

Designed by	Author
Site Plan 2.dwg	J. Schmitz
Revised	Rev0